



**CITY OF ELKO
CITY CLERK DEPARTMENT
1751 COLLEGE AVENUE
ELKO, NEVADA 89801
(775)777-7126
(775)777-7129 FAX**

**CITY OF ELKO - ADDENDUM NUMBER 1
RDA – 400 BLOCK ALLEY IMPROVEMENTS
July 20, 2017**

PLEASE ACKNOWLEDGE RECEIPT OF THE ADDENDUM AND FAX BACK TO (775) 777-7129 OR EMAIL TO CITYCLERK@CI.ELKO.NV.US. THANK YOU.

Addendum Receipt:	_____	_____
	Signature	Date

Company Name		



CITY OF ELKO
ENGINEERING DEPARTMENT
1755 COLLEGE AVENUE
ELKO, NEVADA 89801
(775)777-7210
(775)777-7219 FAX

SECOND BIDDING - ADDENDUM #1
RDA – 400 BLOCK ALLEY IMPROVEMENTS

July 20, 2017

This addendum addresses additions, changes, and clarifications to the Contract documents and Contract Drawings for the RDA – 400 Block Alley Improvements.

Clarifications:

1 – There is an error in the quantity of concrete to be constructed for the trash enclosure. The proper area is 151 square feet. Please see the corrected sheet C2 and bid tabulation attached hereto.

2 – The Engineer's estimate for this project is \$16,500.


3 – The City of Elko will provide construction layout surveying and QC testing for this project.

4 – Questions pertaining to this bid are due by Monday, July 31, at 3:00 pm. All questions must be directed to the City Clerk's office.

5 – This project will not require prevailing wages. Bids are expected to be below the RDA project limit of \$100,000 that would trigger the requirement of prevailing wages.

Thank you for your interest in bidding this project.

Bob Thibault, P.E., P.L.S.
City of Elko
Civil Engineer

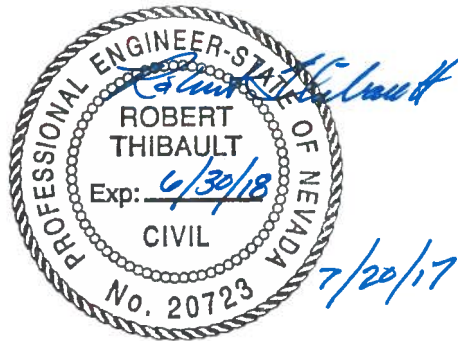

REVISED 07/20/17

EXHIBIT 1 - BID FORM

THIS FORM, FULLY COMPLETED, MUST BE USED FOR ALL BIDS

TO THE ELKO REDEVELOPMENT AGENCY:

The undersigned bidder hereby offers, in the amount stated in Exhibit 1 – Bid Form, to furnish all labor, materials, tools, equipment, apparatus, facilities, transportation, incidental items and permits (except as otherwise stated in the Contract Documents) for the construction of the Project, described as follows:

RDA – 400 BLOCK ALLEY IMPROVEMENTS

The bidder agrees that the work will be performed in accordance with the Contract Documents together with incidental items necessary to complete the work to be constructed in accordance with the Contract, any and all Exhibits to the Contract, Exhibit 16 – Technical Specifications, Exhibit 8 – Project Construction Plans and also in accordance with the *"Standard Specifications and Details for Public Works Construction", 2016 Revised Edition*, and amendments (Orange Book).


The Base Bid is itemized as follows:

Item No. & Work Description	Quantity	Unit	Unit Price	Bid Amount
1. Remove and dispose of existing wooden fencing @ _____ _____ per Lineal Foot.	26	LF	\$ _____	\$ _____
2. Saw-cut, remove, and dispose of existing concrete slab @ _____ _____ per Square Foot.	60	SF	\$ _____	\$ _____
3. Construct barrier curb with Type 2 aggregate base @ _____ _____ per Lineal Foot	38	LF	\$ _____	\$ _____
4. Construct 4" thick concrete slab on 6" of Type 2, aggregate base material @ _____ _____ per Square Foot.	151	SF	\$ _____	\$ _____

5. Construct 6' tall chain-link fence with slats @ _____ per Lineal Foot.	34	LF	\$ _____	\$ _____
6. Construct 3' wide fence gate with slats @ _____ per Each.	1	EA	\$ _____	\$ _____
7. Construct solar powered light @ _____ per Each.	1	EA	\$ _____	\$ _____

TOTAL BASE BID AMOUNT (BID ITEMS NO. 1 – NO. 7) IN NUMBERS =
\$ _____

TOTAL BASE BID AMOUNT (BID ITEMS NO. 1 – NO. 7) IN WRITTEN FORM =

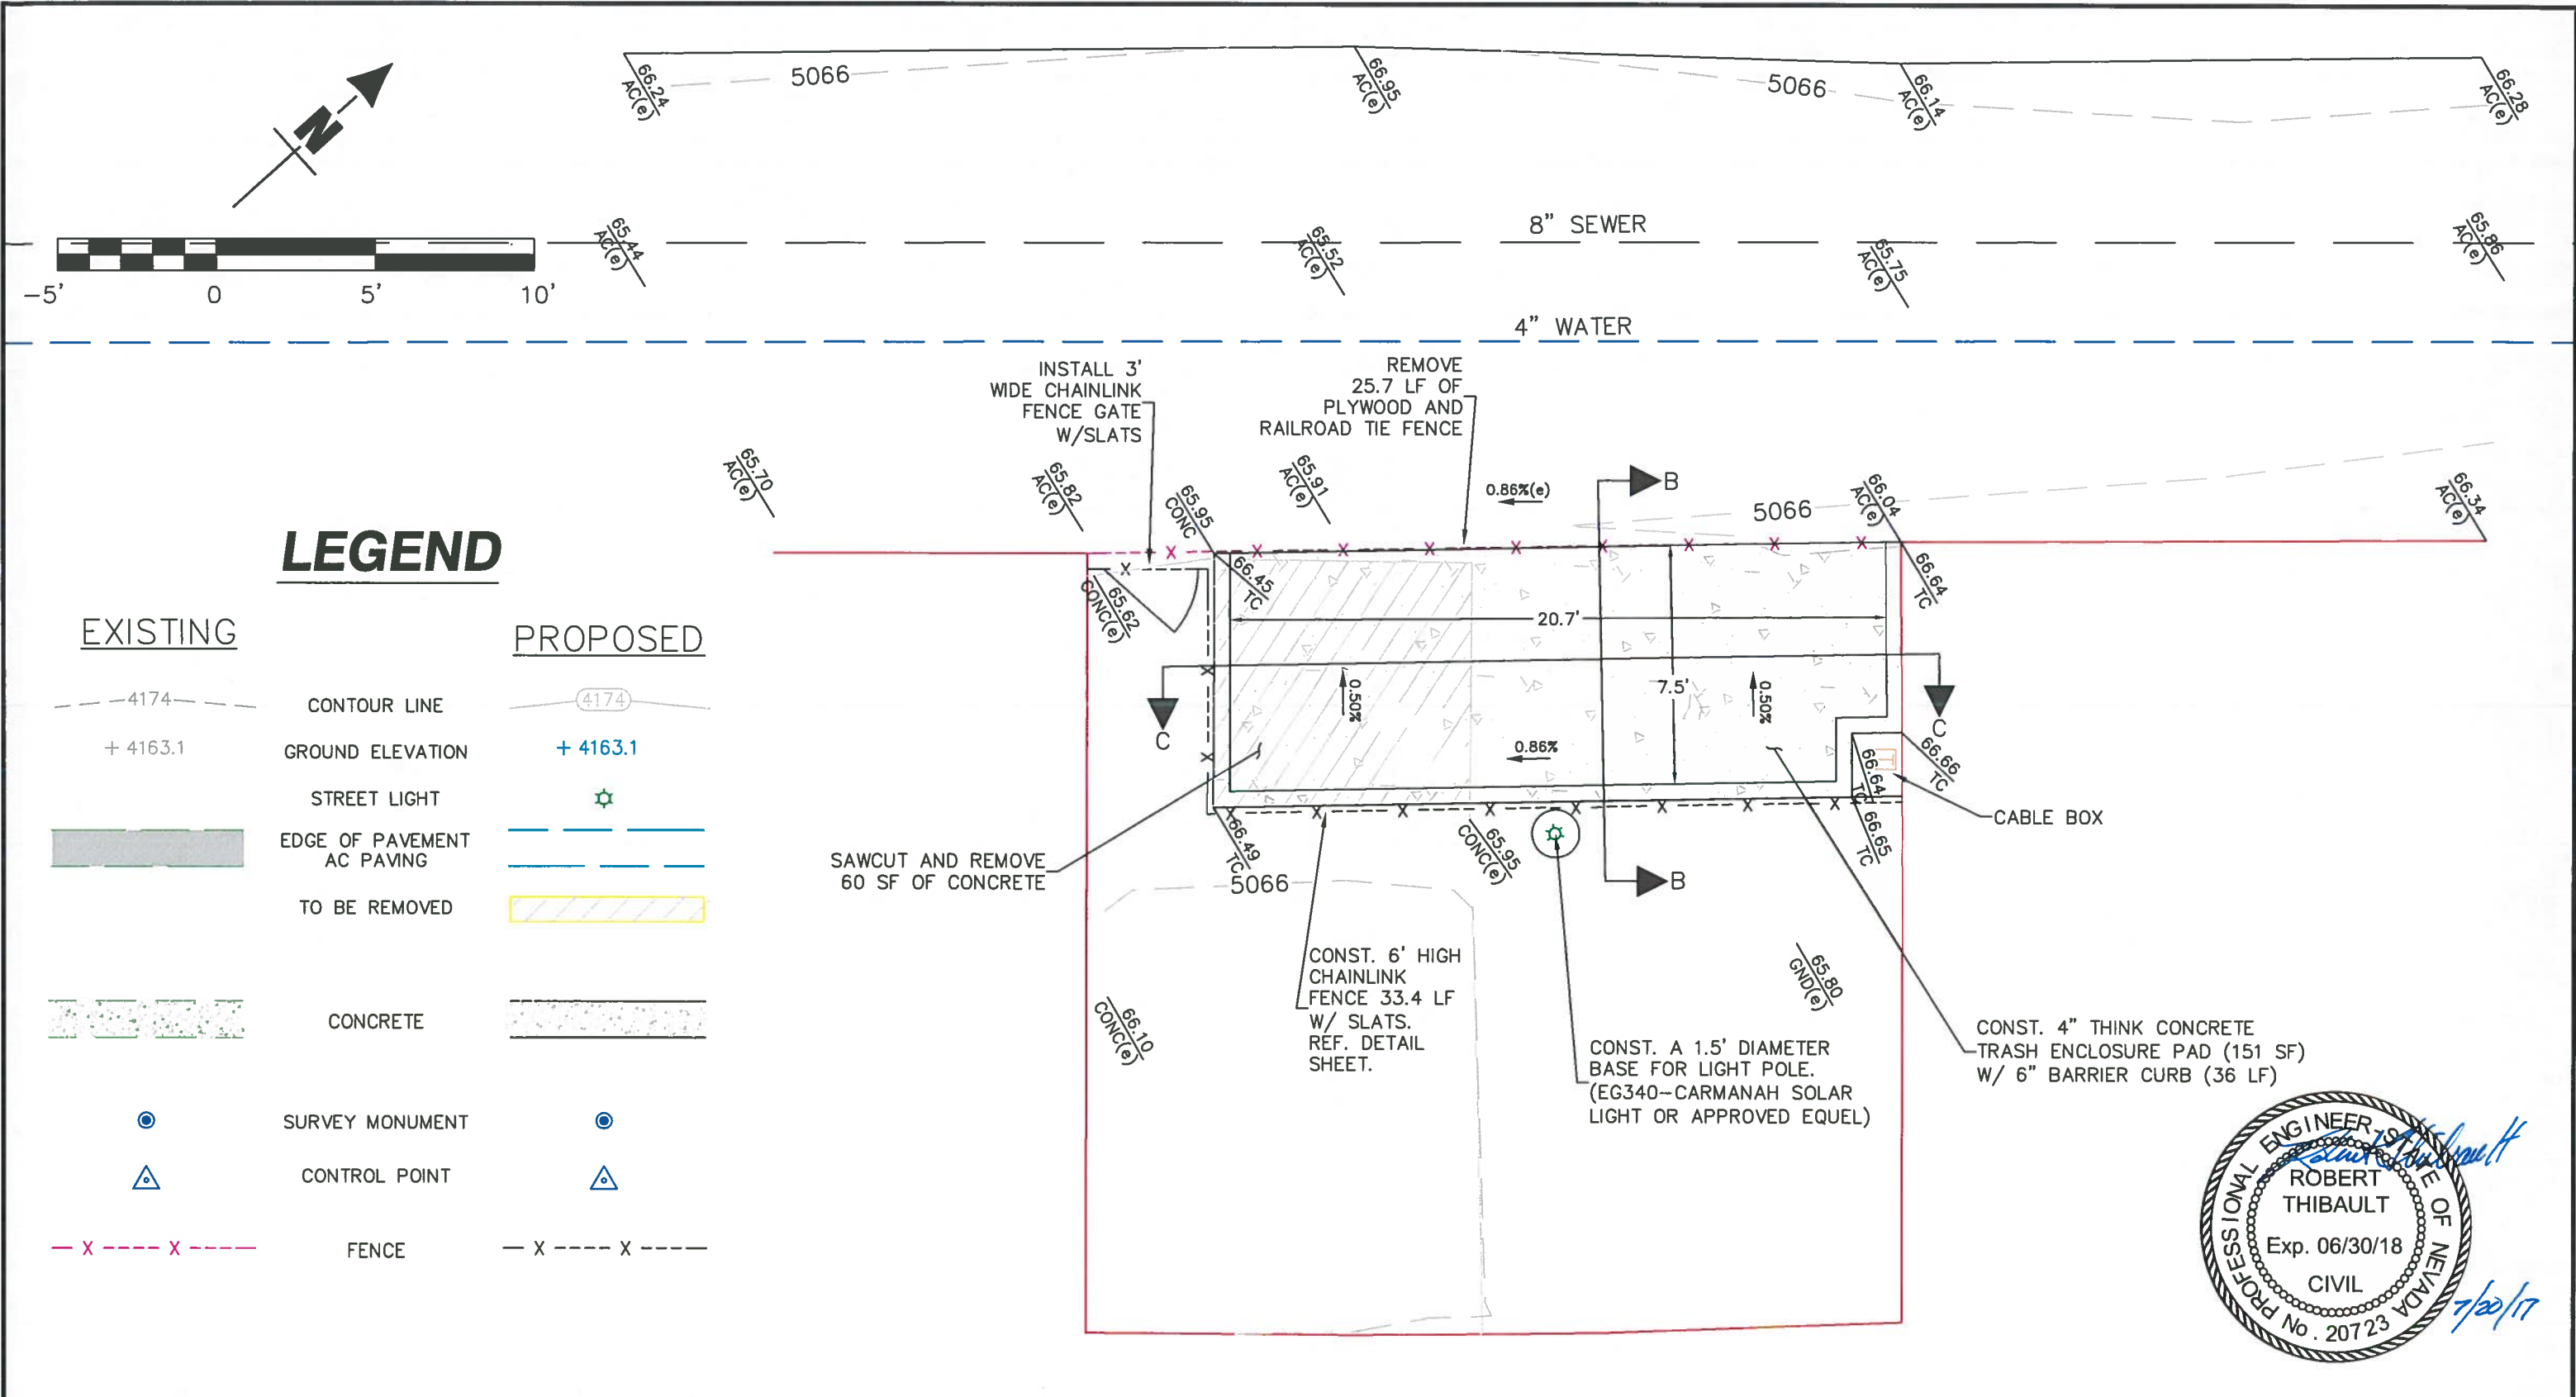

LEGEND

EXISTING

PROPOSED

- CONTOUR LINE
- GROUND ELEVATION
- STREET LIGHT
- EDGE OF PAVEMENT AC PAVING
- TO BE REMOVED
- CONCRETE
- SURVEY MONUMENT
- CONTROL POINT
- FENCE



CITY OF ELKO
1751 COLLEGE AVE
ELKO, NEVADA 89801
775-777-7210

SCALE
 HORZ 1"=5'
 VERT none

DESIGNED BY JJ
 DRAWN BY ACAD 2017
 CHECKED BY BT
 DATE 7/20/17

RDA-400 BLOCK ALLEY IMPROVEMENTS SITE PLAN

SHEET
 C2